
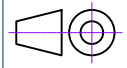



worldskills  
Lyon2024


Test Project for the 47th WorldSkills  
Competition in Lyon, France 2024  
Copyright © 2024 WorldSkills International  
All Rights Reserved

Skill:				15 Plumbing & Heating			
Design by:				Paul Dodds MBE			
Last Update:		Scale:		Paper:		Page:	
15.07.2024		NTS		A3		01 of 10	
Drawing Number:						Rev:	
WSC2024_TP15_UK_01_EN						01	
Description:						Projection:	
Datum Dimensions							
Extra Info 1				Extra Info 2			

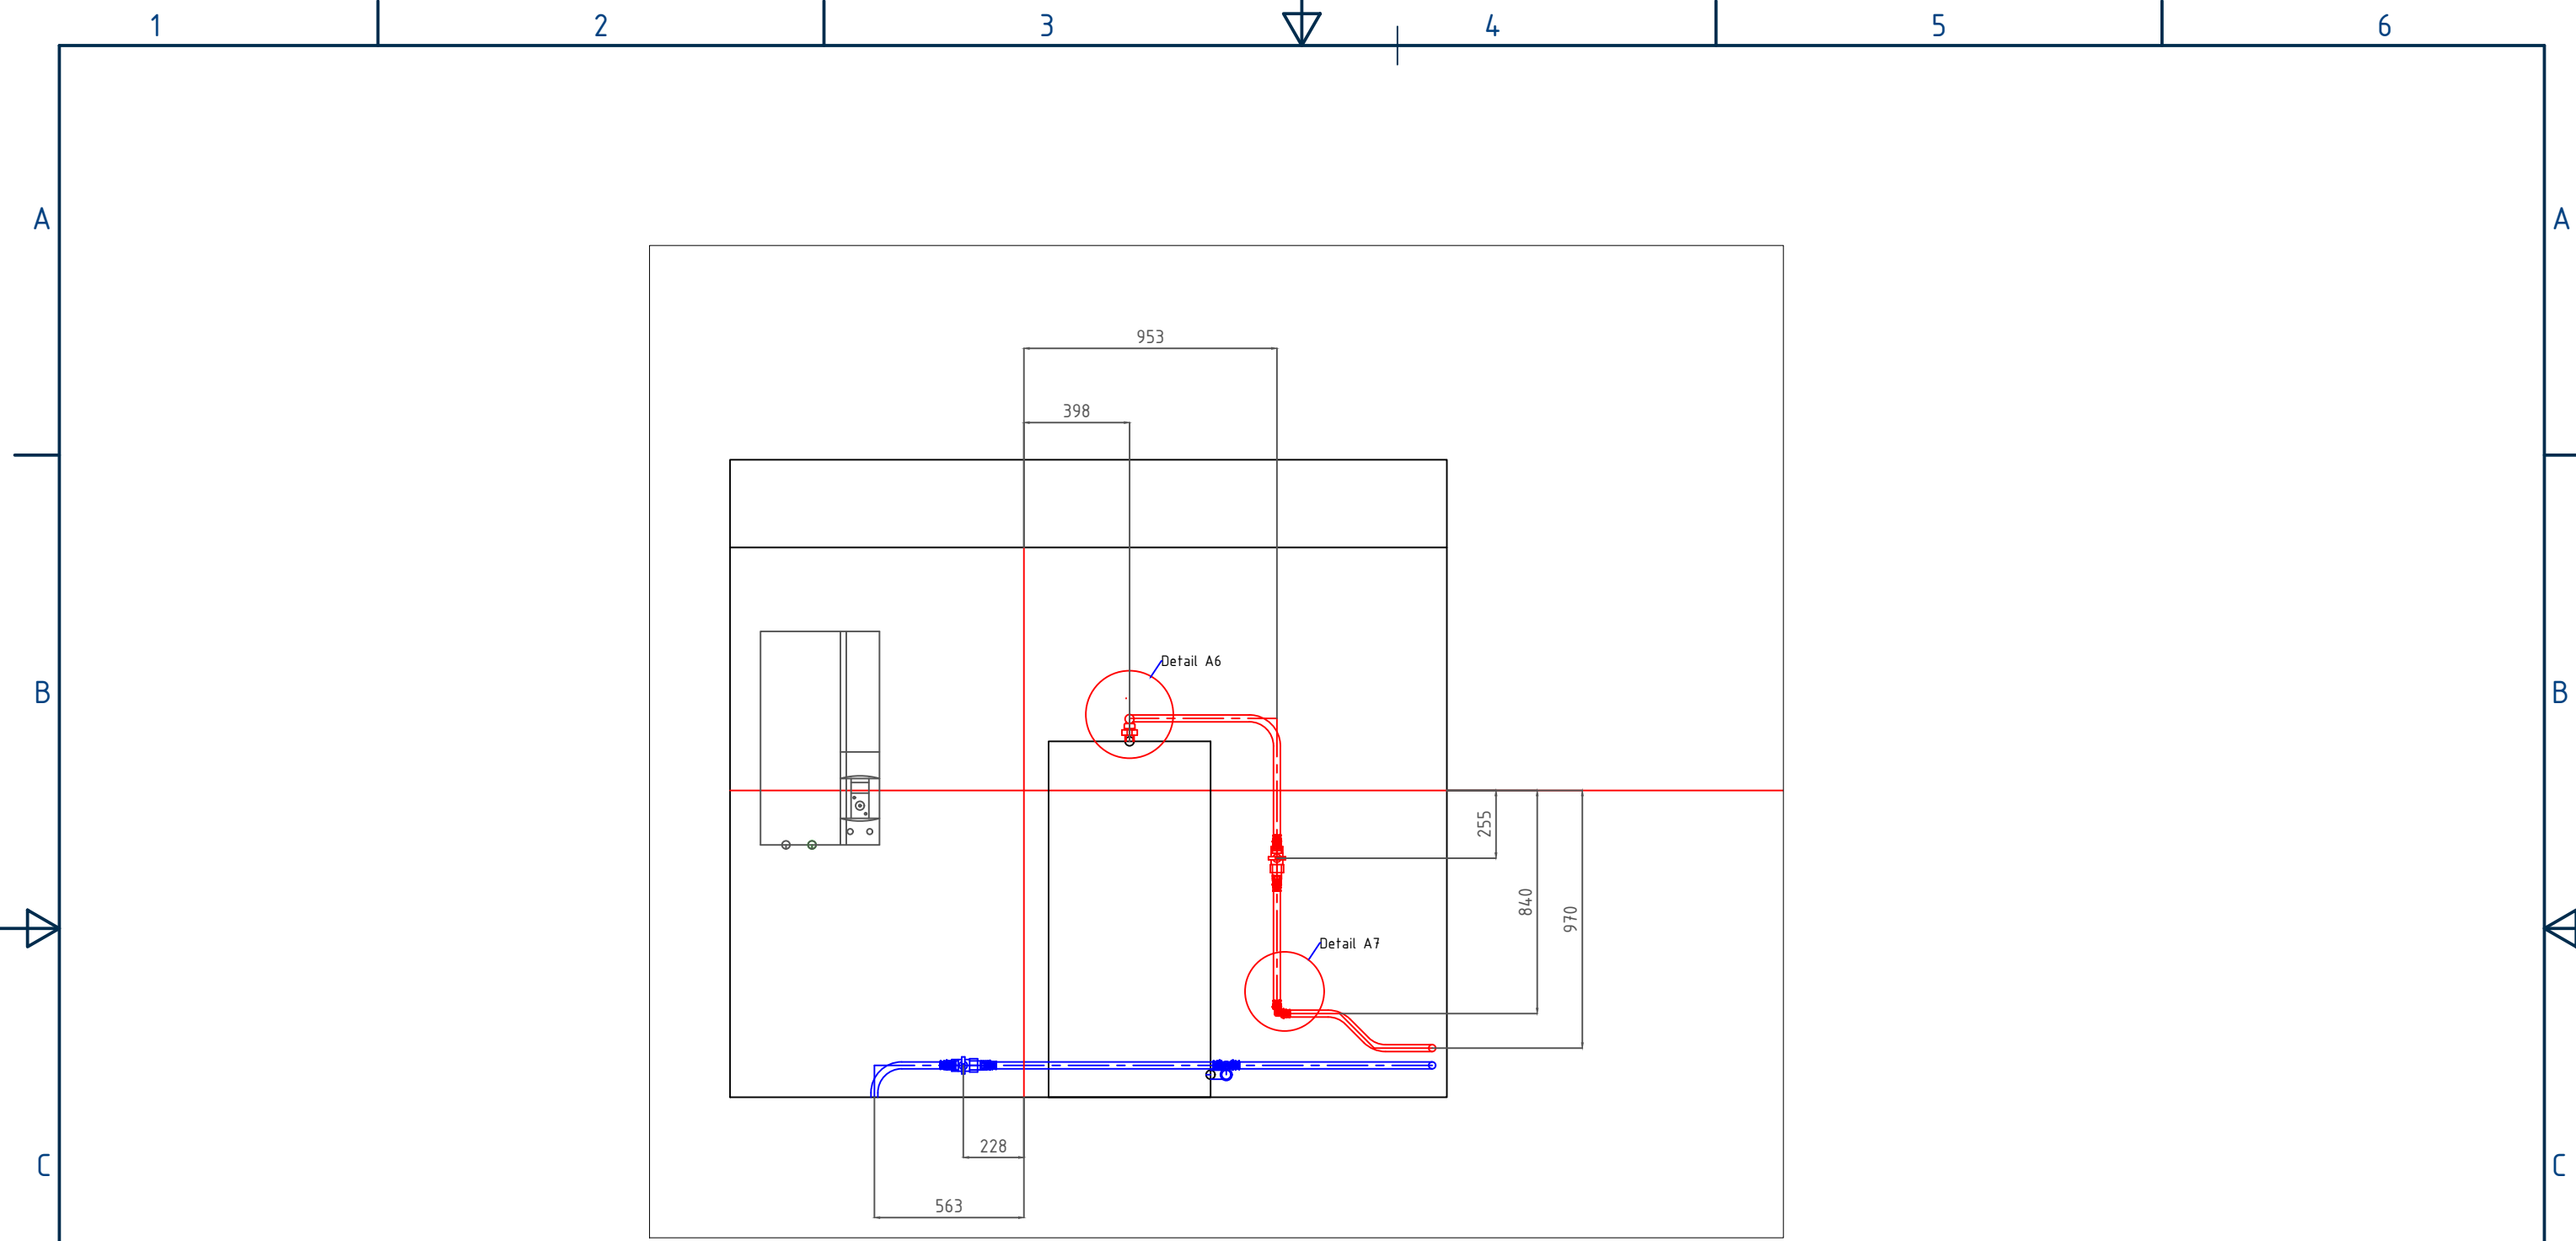


Test Project for the 47th WorldSkills  
 Competition in Lyon, France 2024  
 Copyright © 2024 WorldSkills International  
 All Rights Reserved


Skill:				15 Plumbing & Heating			
Design by:				Paul Dodds MBE			
Last Update:		Scale:	Paper:	Page:			
15.07.2024		NTS	A3	02 of 10			
Drawing Number:						Rev:	
WSC2024_TP15_UK_01_EN						01	
Description:						Projection:	
Module A & B							
Left Wall							
Extra Info 1				Extra Info 2			

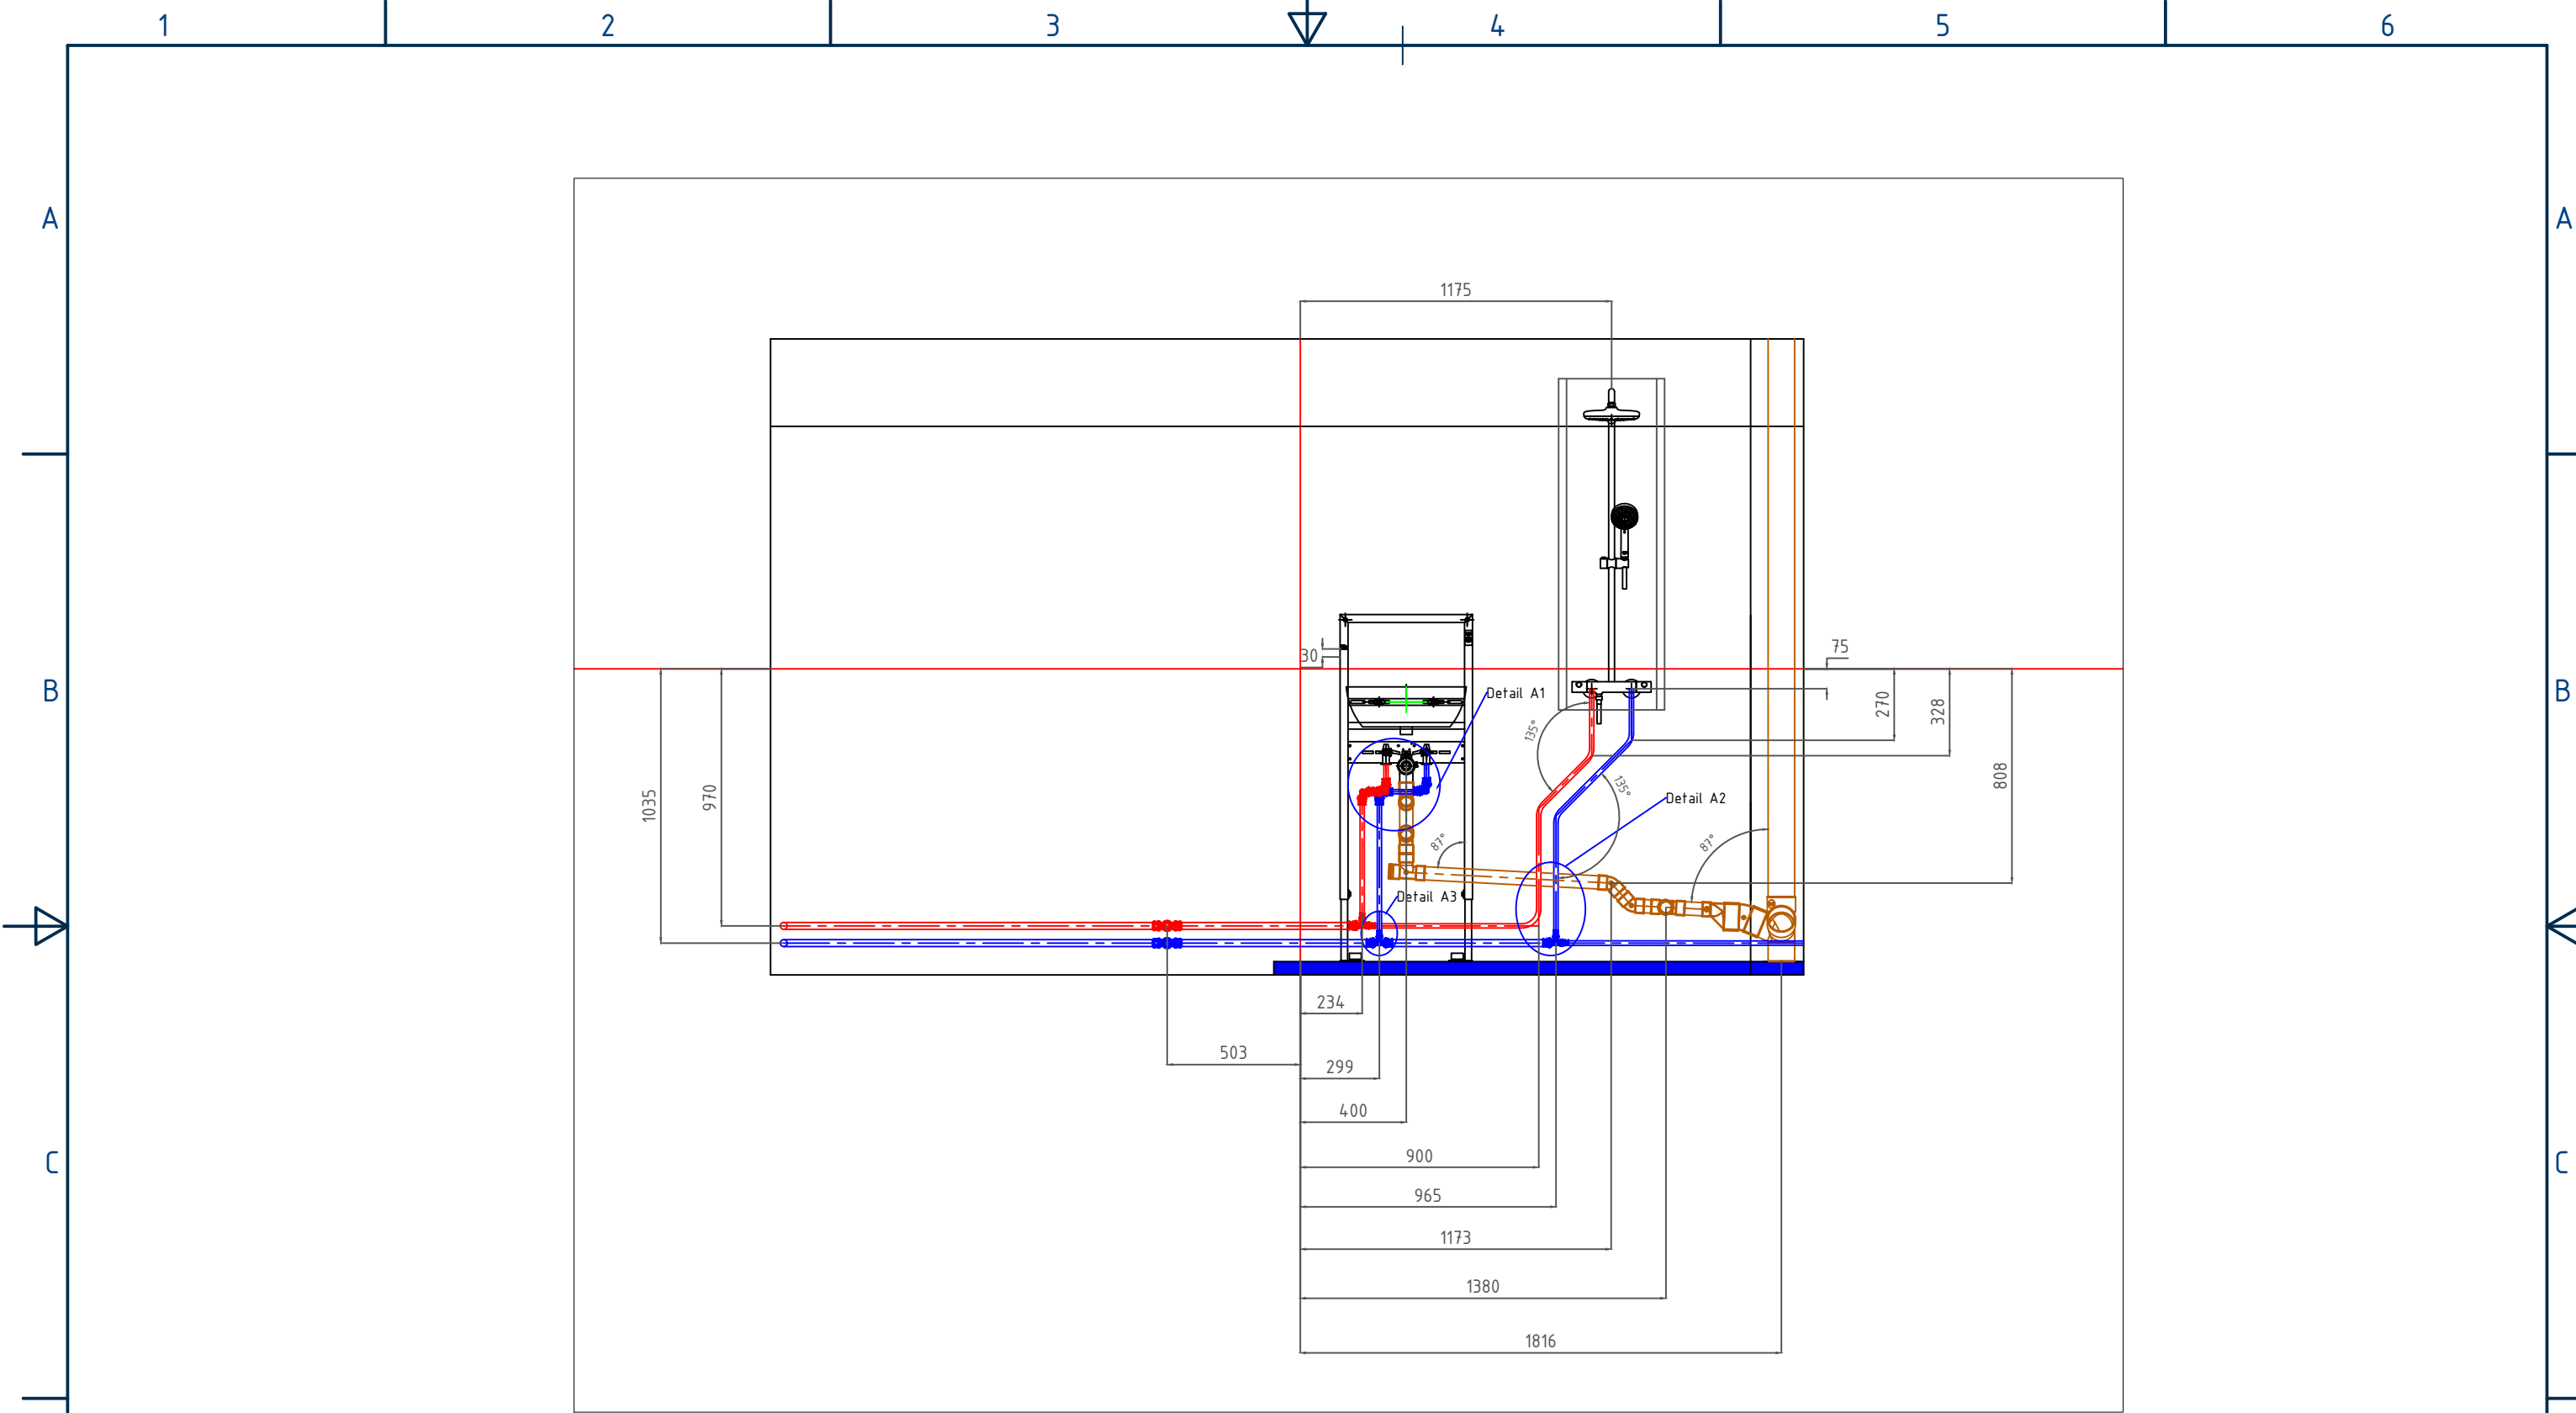

Test Project for the 47th WorldSkills  
Competition in Lyon, France 2024  
Copyright © 2024 WorldSkills International  
All Rights Reserved

Skill:				15 Plumbing & Heating			
Design by:				Paul Dodds MBE			
Last Update:		Scale:	Paper:	Page:		Rev:	
15.07.2024		NTS	A3	03 of 10		01	
Drawing Number:						WSC2024_TP15_UK_01_EN	
Description:						Module A & B	
Centre Wall						Projection:	
Extra Info 1						Extra Info 2	








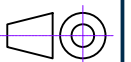


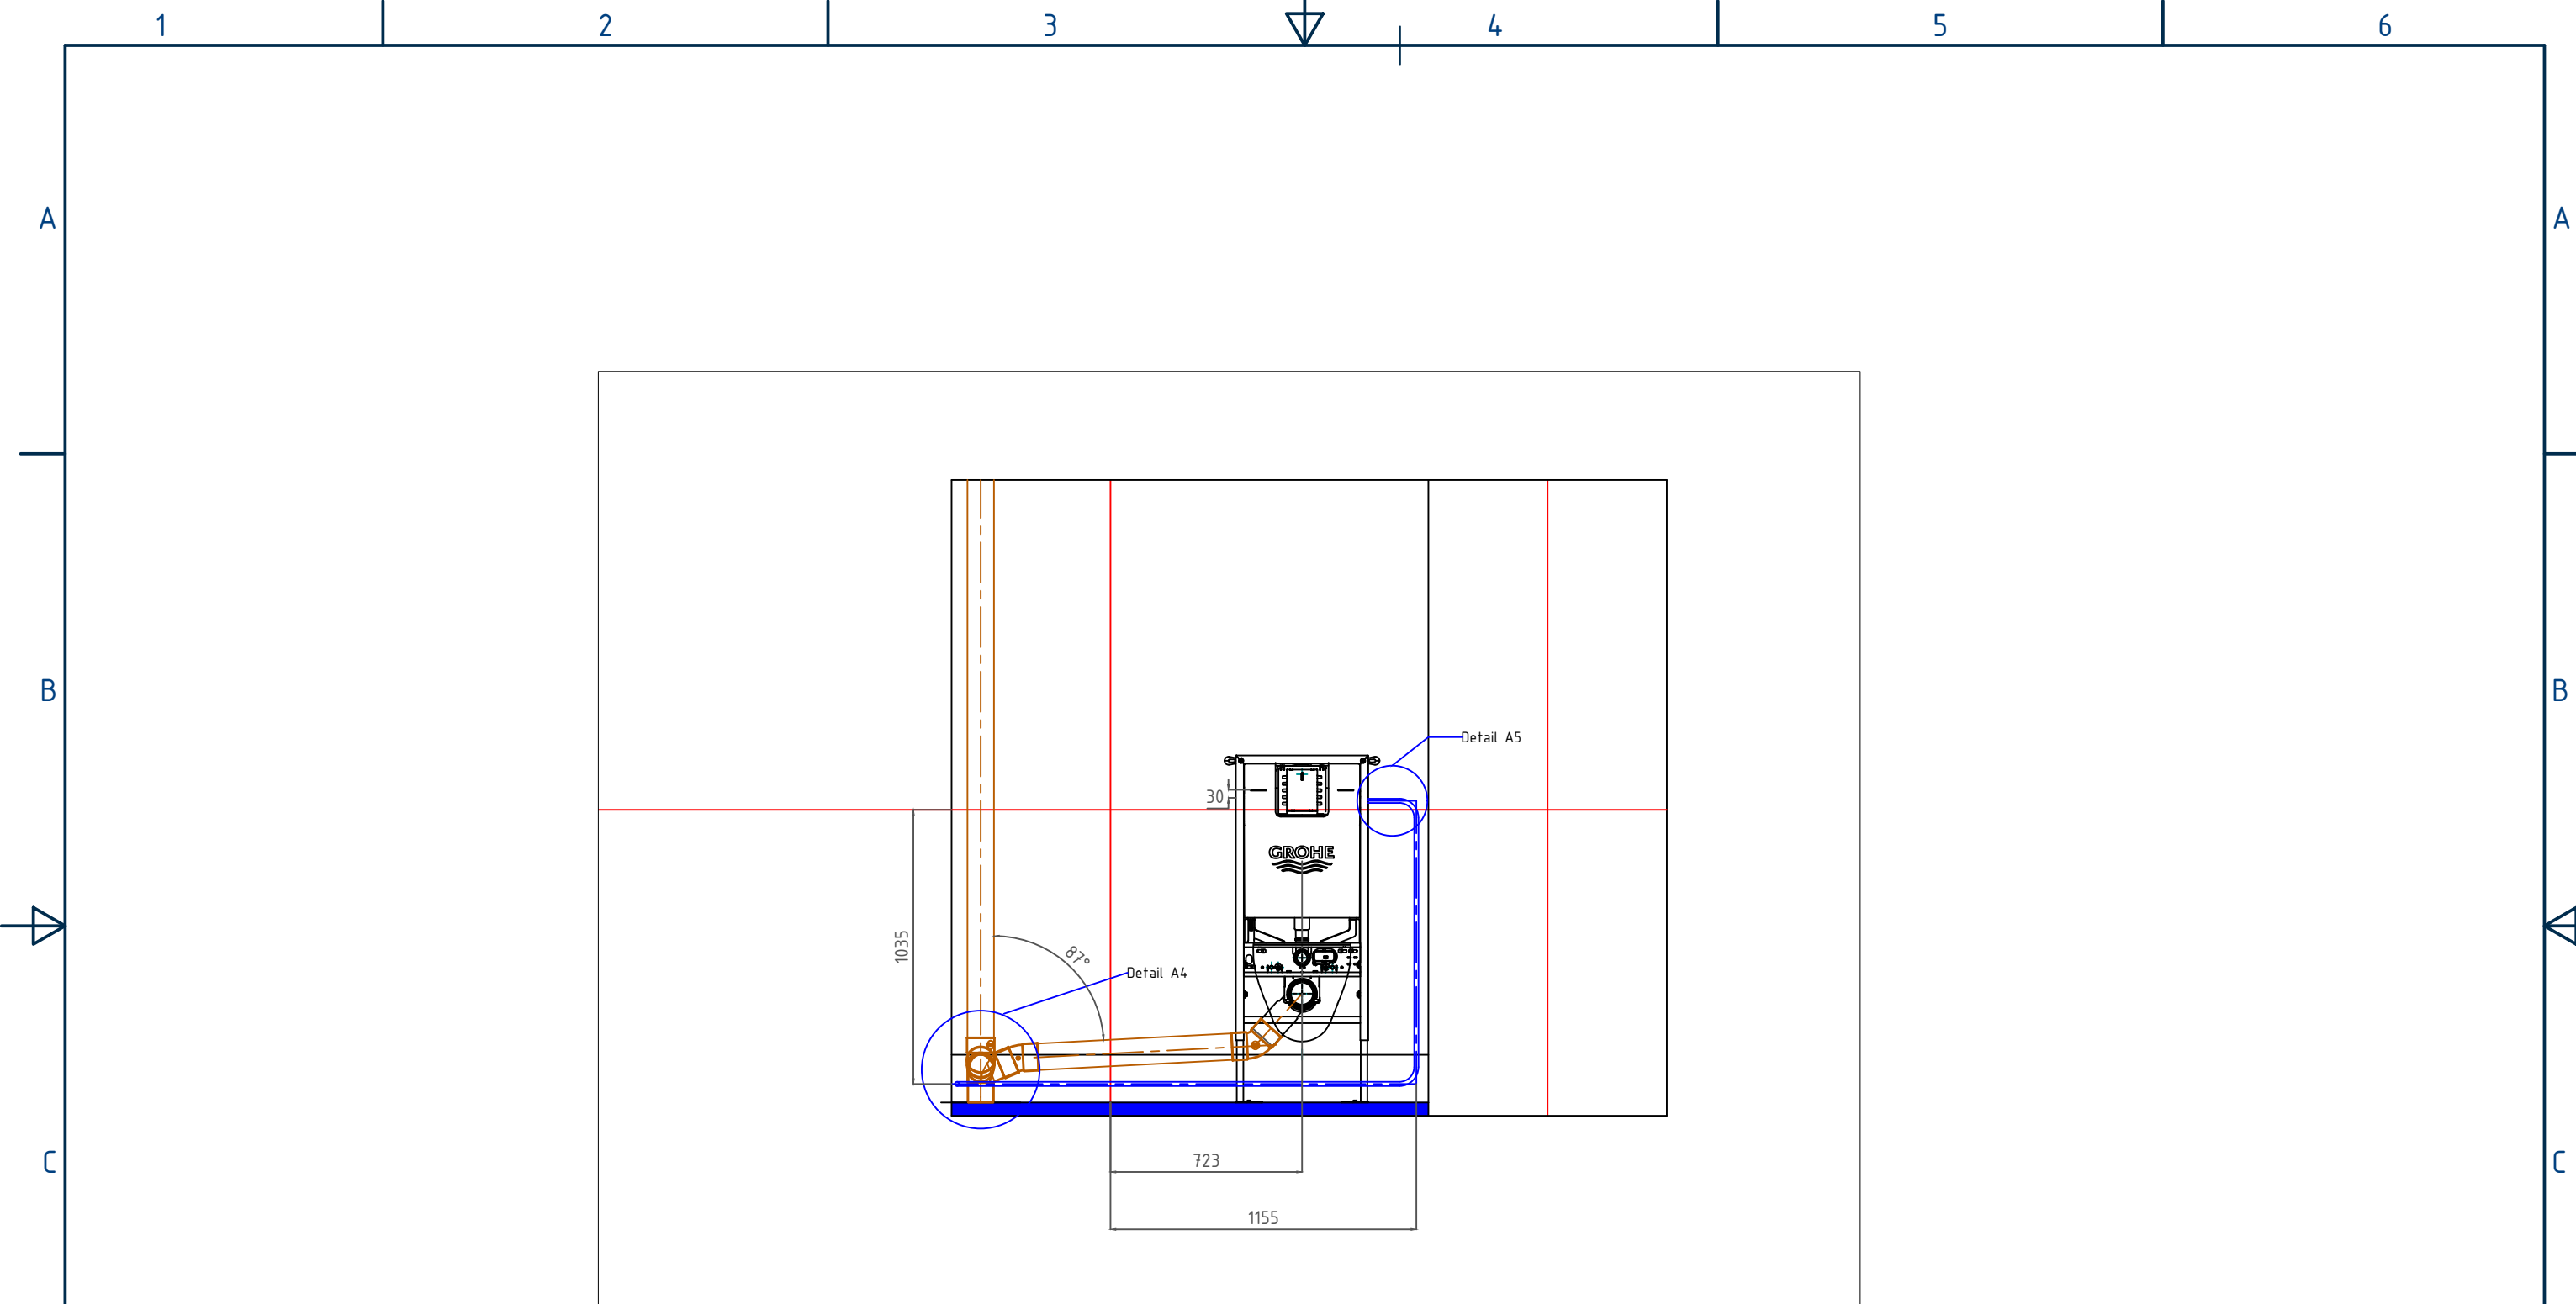

**worldskills**  
**Lyon2024**  
 Test Project for the 47th WorldSkills  
 Competition in Lyon, France 2024  
 Copyright © 2024 WorldSkills International  
 All Rights Reserved


Skill:				15 Plumbing & Heating			
Design by:				Paul Dodds MBE			
Last Update:		Scale:		Paper:		Page:	
15.07.2024		NTS		A3		04 of 10	
Drawing Number:						Rev:	
WSC2024_TP15_UK_01_EN						01	
Description:						Projection:	
Module A & B							
Right Wall							
Extra Info 1				Extra Info 2			

# Details Module A & B

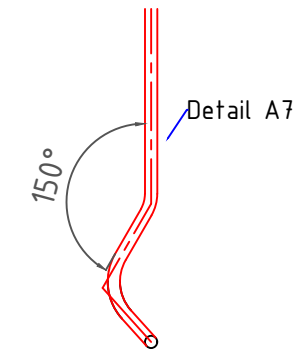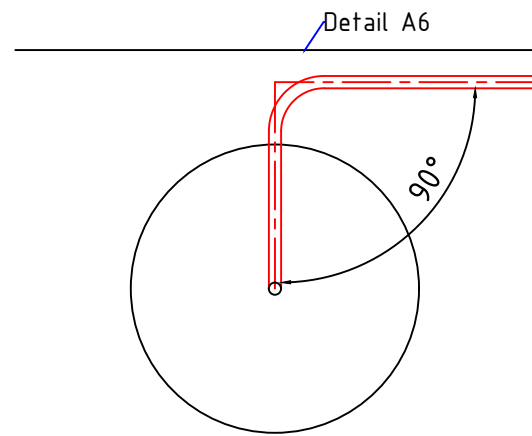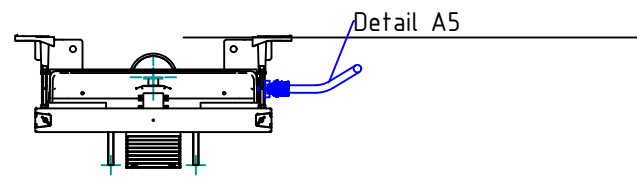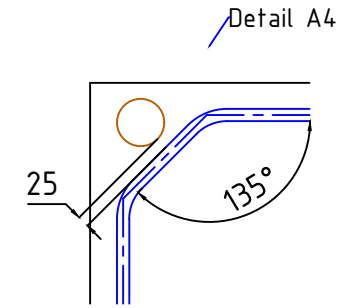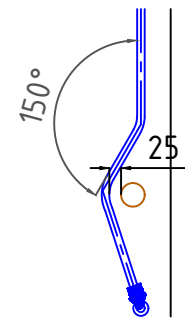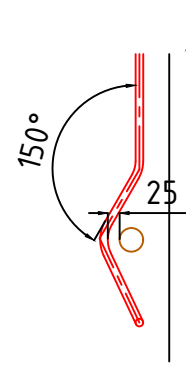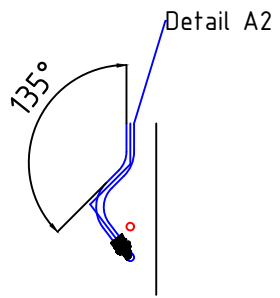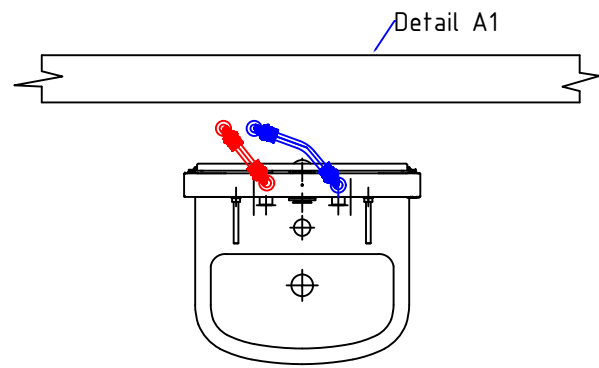

Test Project for the 47th WorldSkills  
Competition in Lyon, France 2024  
Copyright © 2024 WorldSkills International  
All Rights Reserved


Skill: 15 Plumbing & Heating			
Design by: Paul Dodds MBE			
Last Update: 15.07.2024	Scale: NTS	Paper: A3	Page: 05 of 10
Drawing Number: WSC2024_TP15_UK_01_EN			Rev: 01
Description: Module A & B Details			Projection: 
Extra Info 1		Extra Info 2	

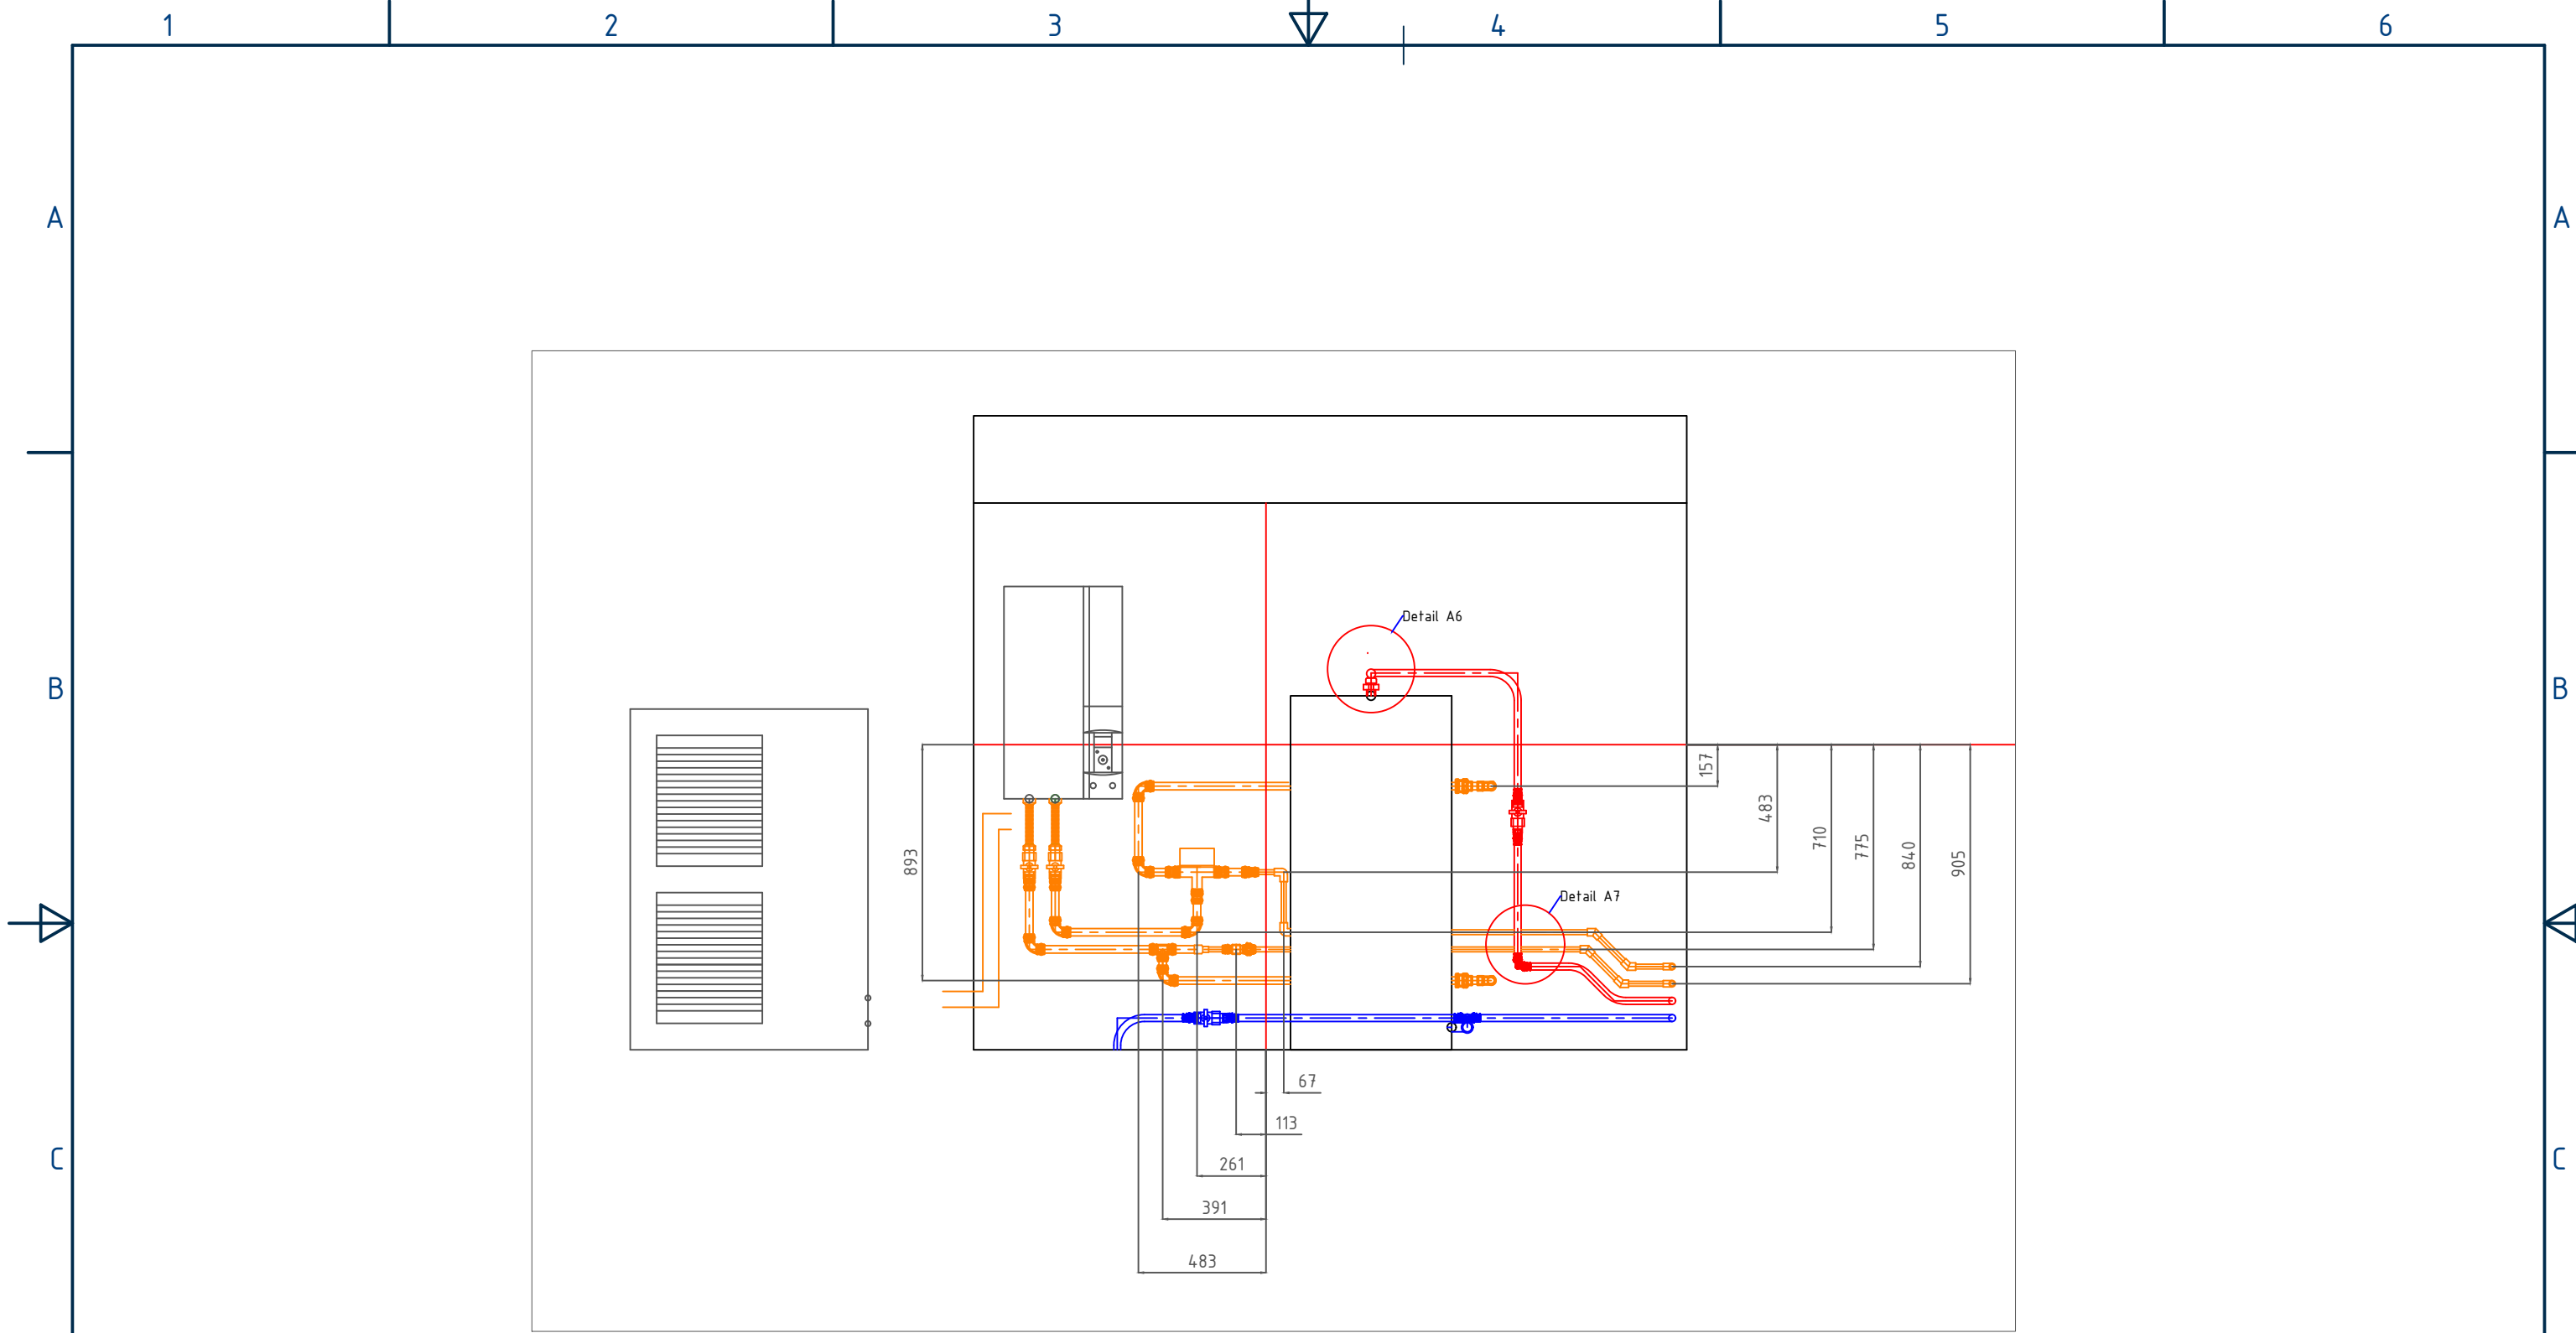


worldskills  
Lyon2024


Test Project for the 47th WorldSkills  
Competition in Lyon, France 2024  
Copyright © 2024 WorldSkills International  
All Rights Reserved

Skill:				15 Plumbing & Heating			
Design by:				Paul Dodds MBE			
Last Update:		Scale:		Paper:		Page:	
15.07.2024		NTS		A3		06 of 10	
Drawing Number:						Rev:	
WSC2024_TP15_UK_01_EN						01	
Description:						Projection:	
Module E							
Left Wall							
Extra Info 1				Extra Info 2			

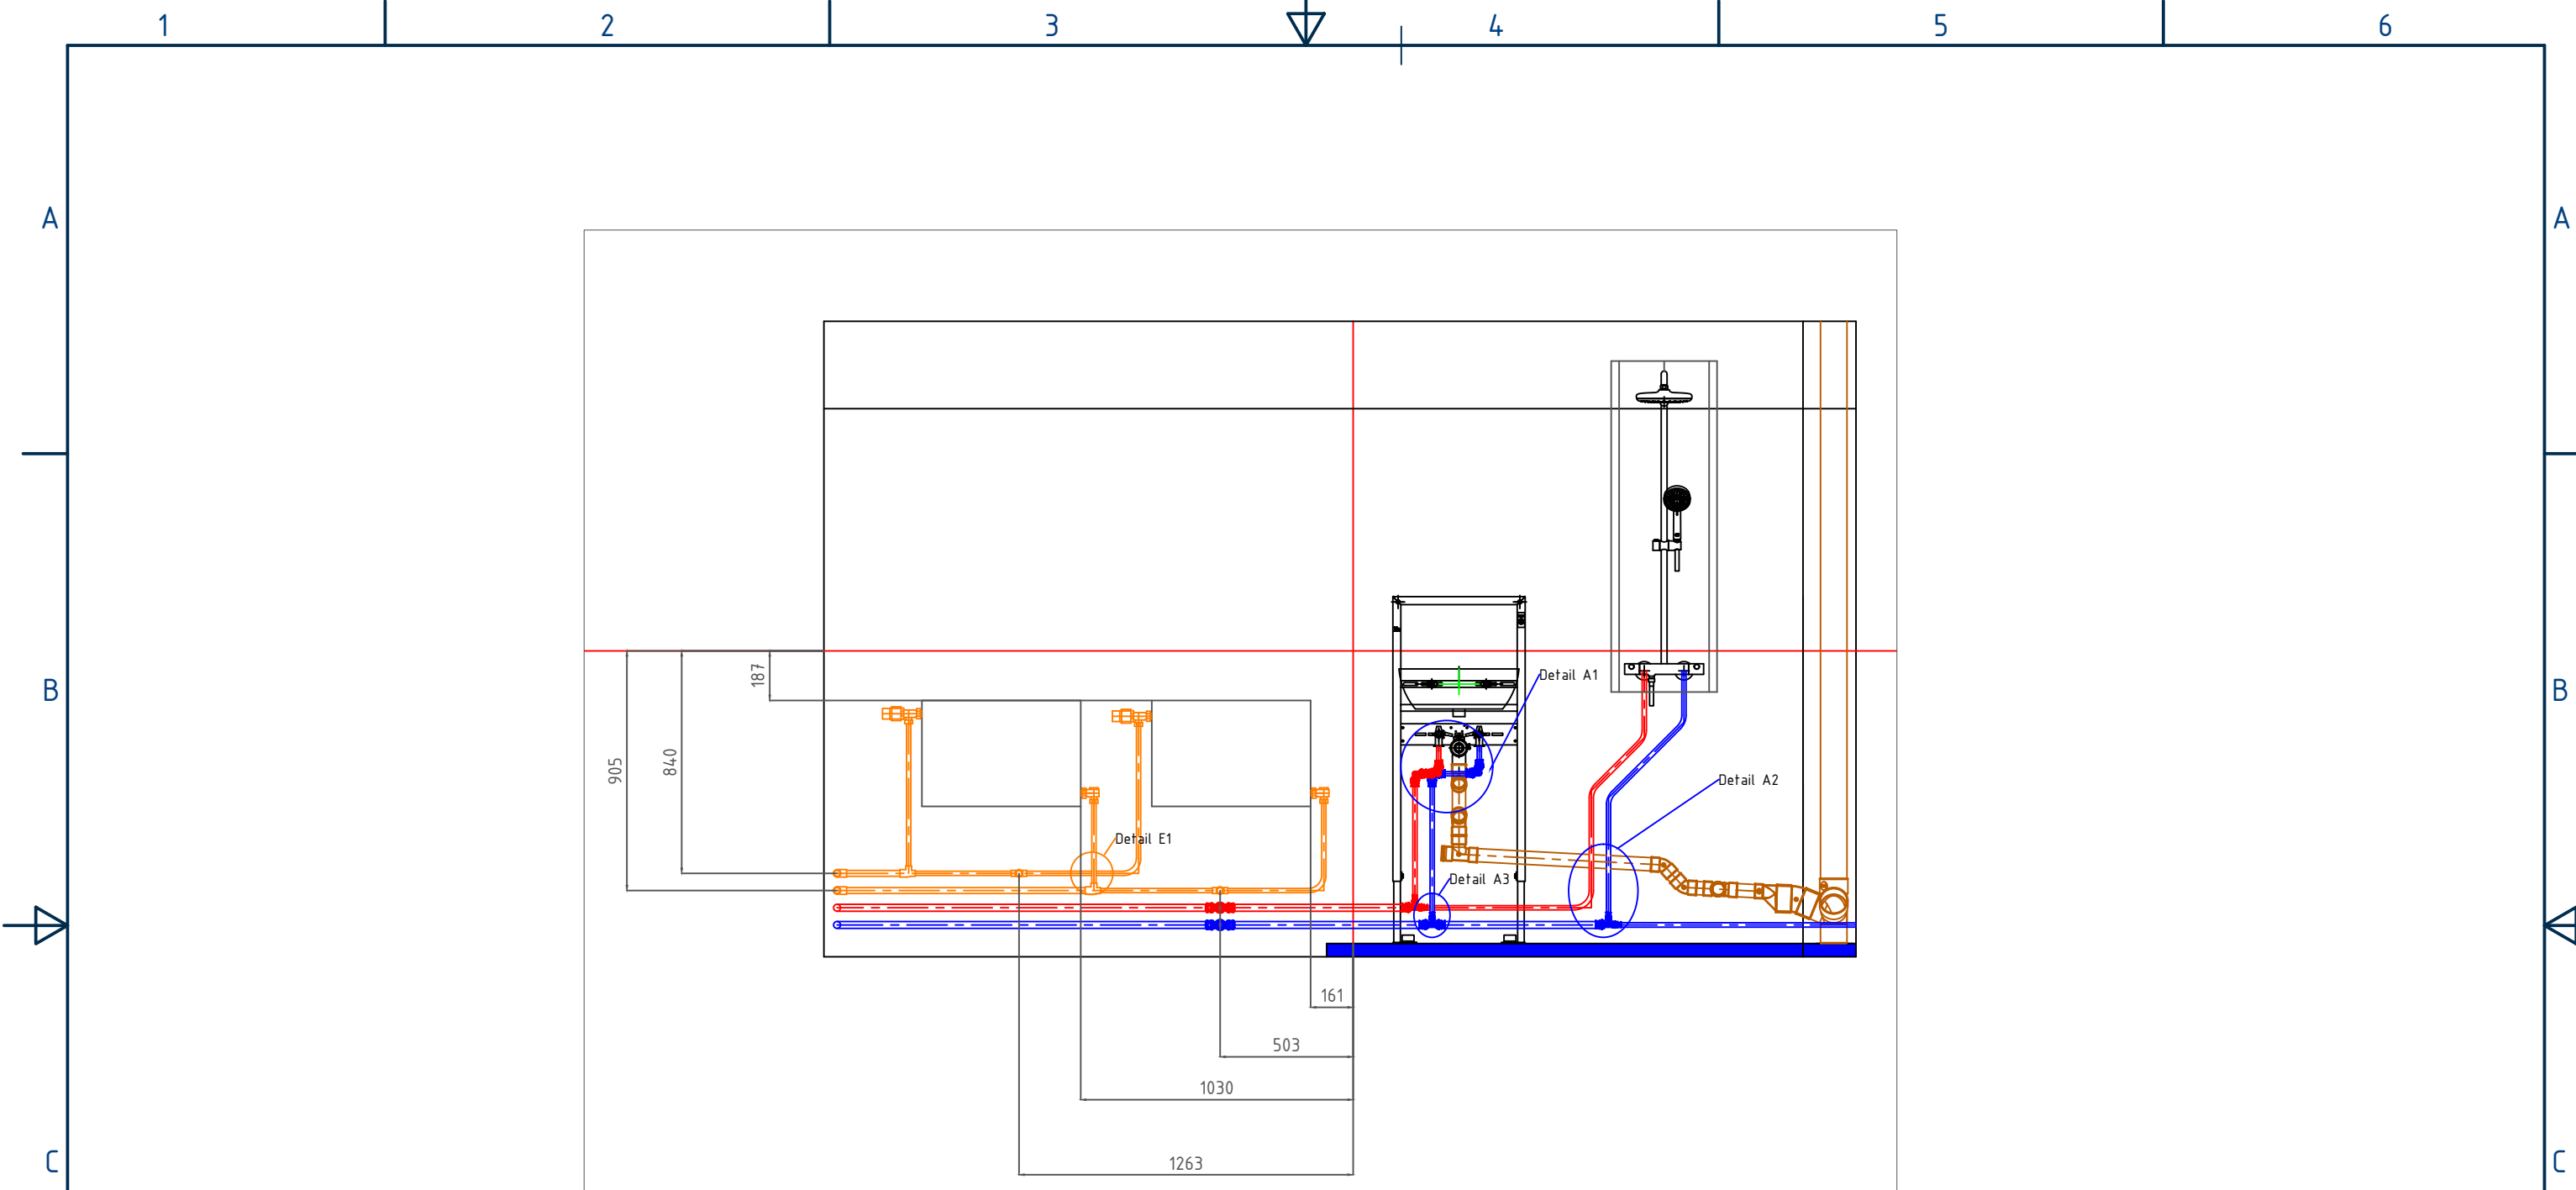


Test Project for the 47th WorldSkills  
 Competition in Lyon, France 2024  
 Copyright © 2024 WorldSkills International  
 All Rights Reserved

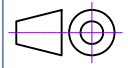Skill:				15 Plumbing & Heating			
Design by:				Paul Dodds MBE			
Last Update:		Scale:		Paper:		Page:	
15.07.2024		NTS		A3		07 of 10	
Drawing Number:						Rev:	
WSC2024_TP15_UK_01_EN						01	
Description:						Projection:	
Module E							
Centre Wall							
Extra Info 1				Extra Info 2			

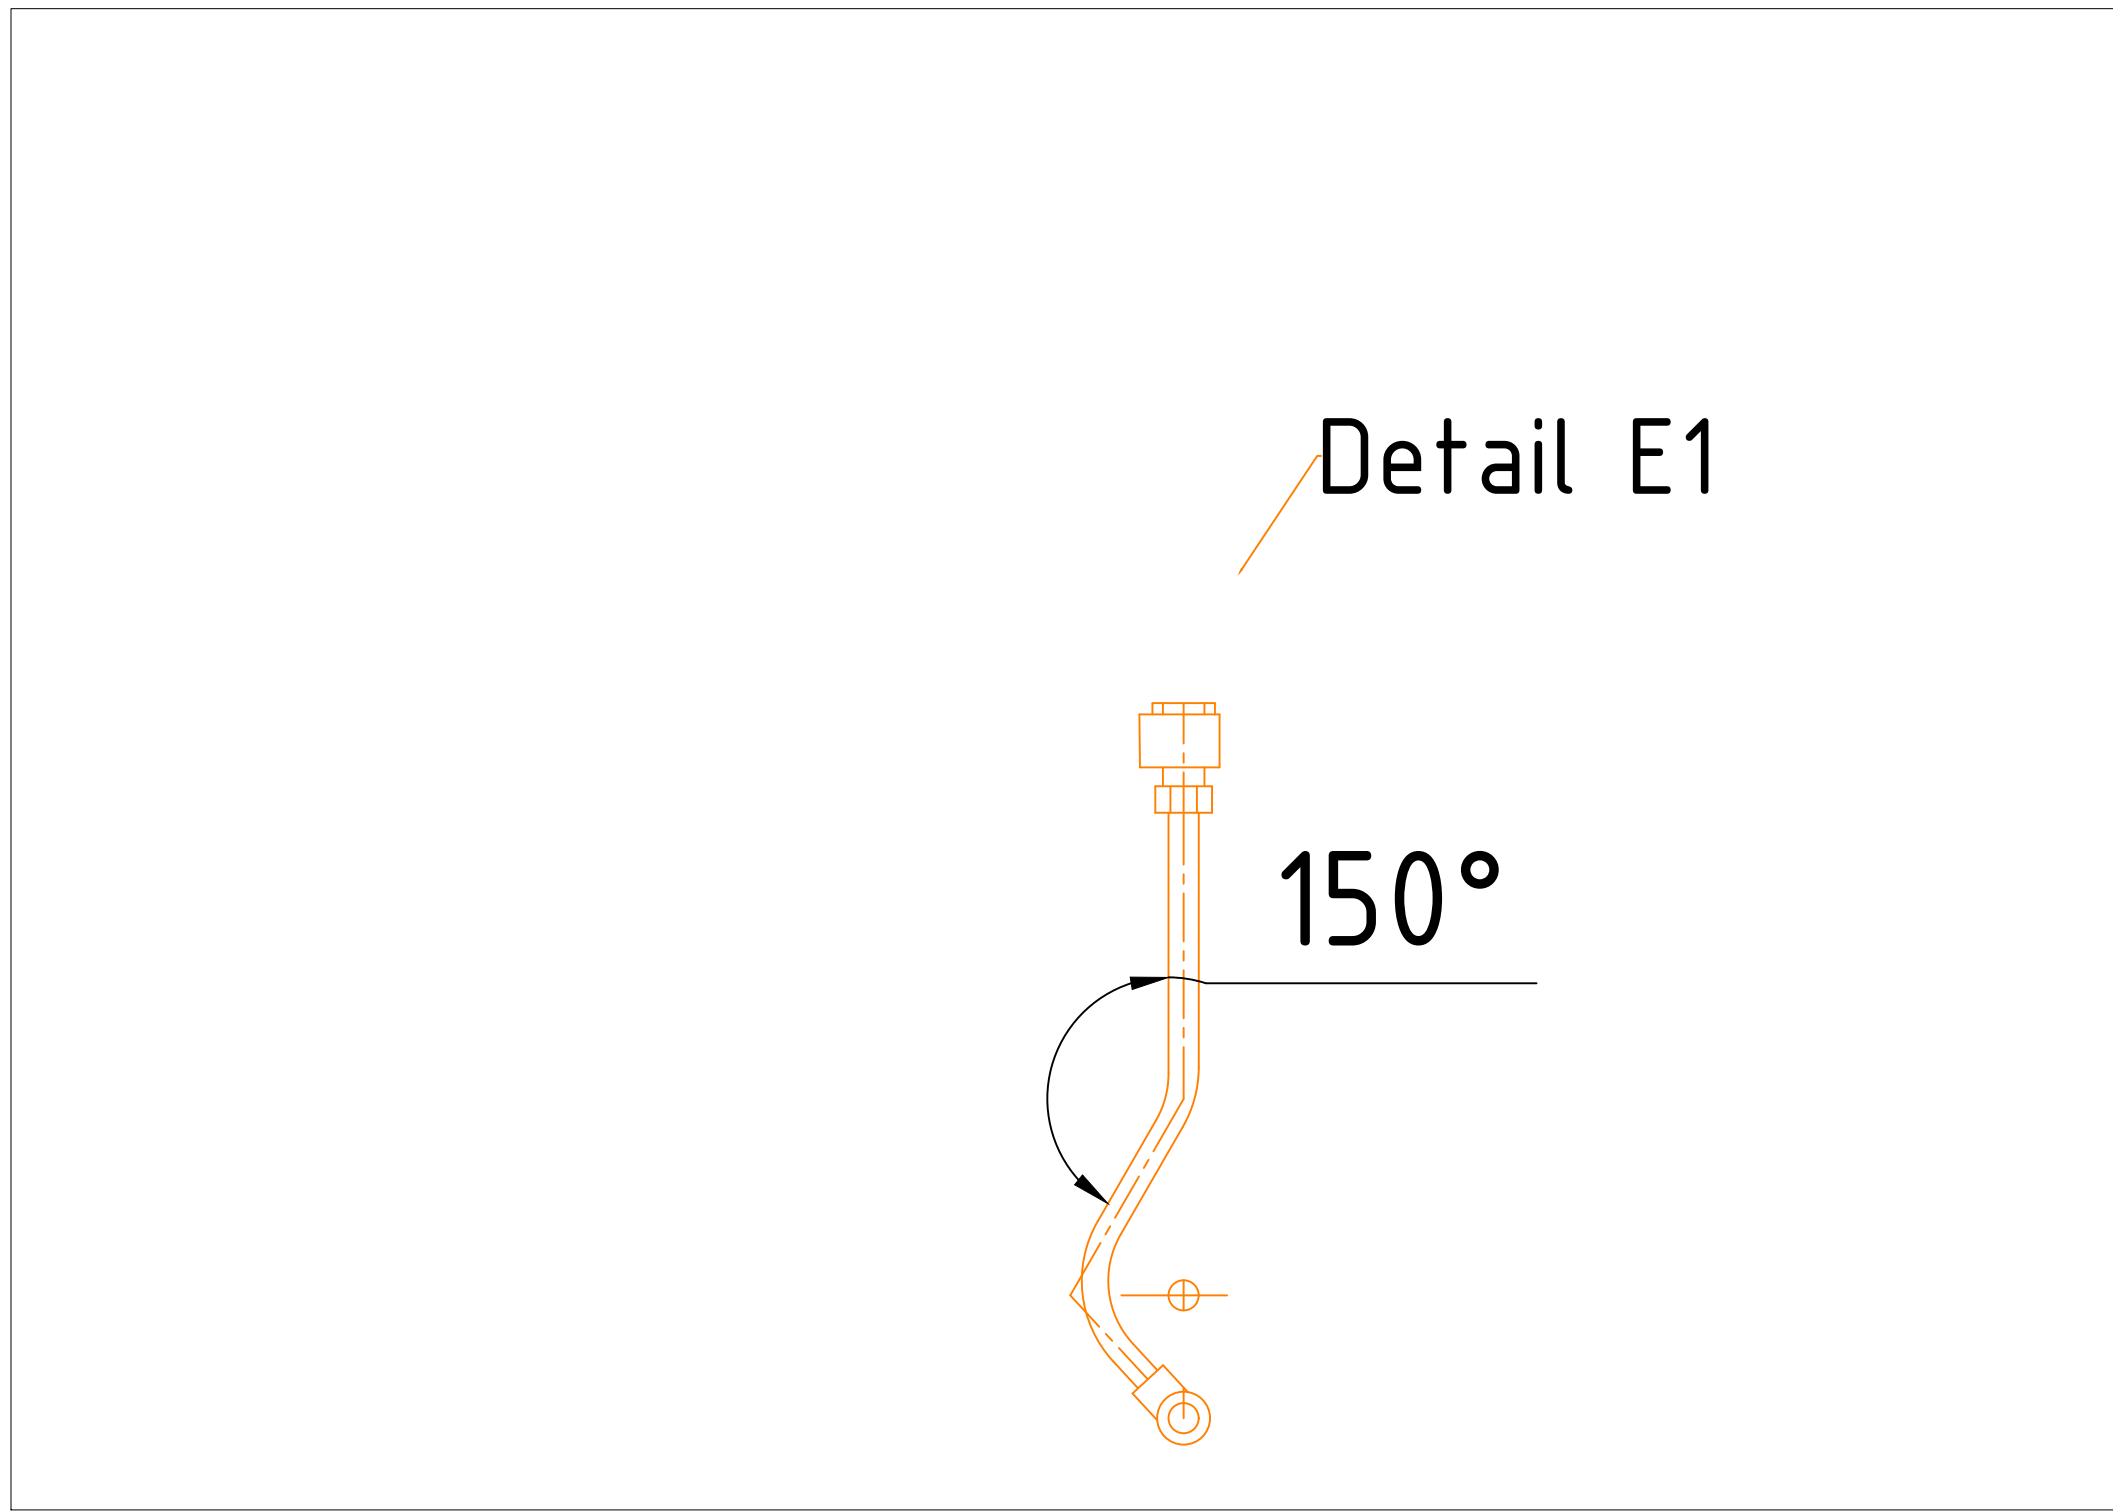


Detail E1


150°



Test Project for the 47th WorldSkills  
 Competition in Lyon, France 2024  
 Copyright © 2024 WorldSkills International  
 All Rights Reserved

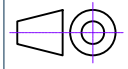
Skill:				15 Plumbing & Heating			
Design by:				Paul Dodds MBE			
Last Update:		Scale:		Paper:		Page:	
15.07.2024		NTS		A3		08 of 10	
Drawing Number:						Rev:	
WSC2024_TP15_UK_01_EN						01	
Description:						Projection:	
Module E							
Detail							
Extra Info 1				Extra Info 2			



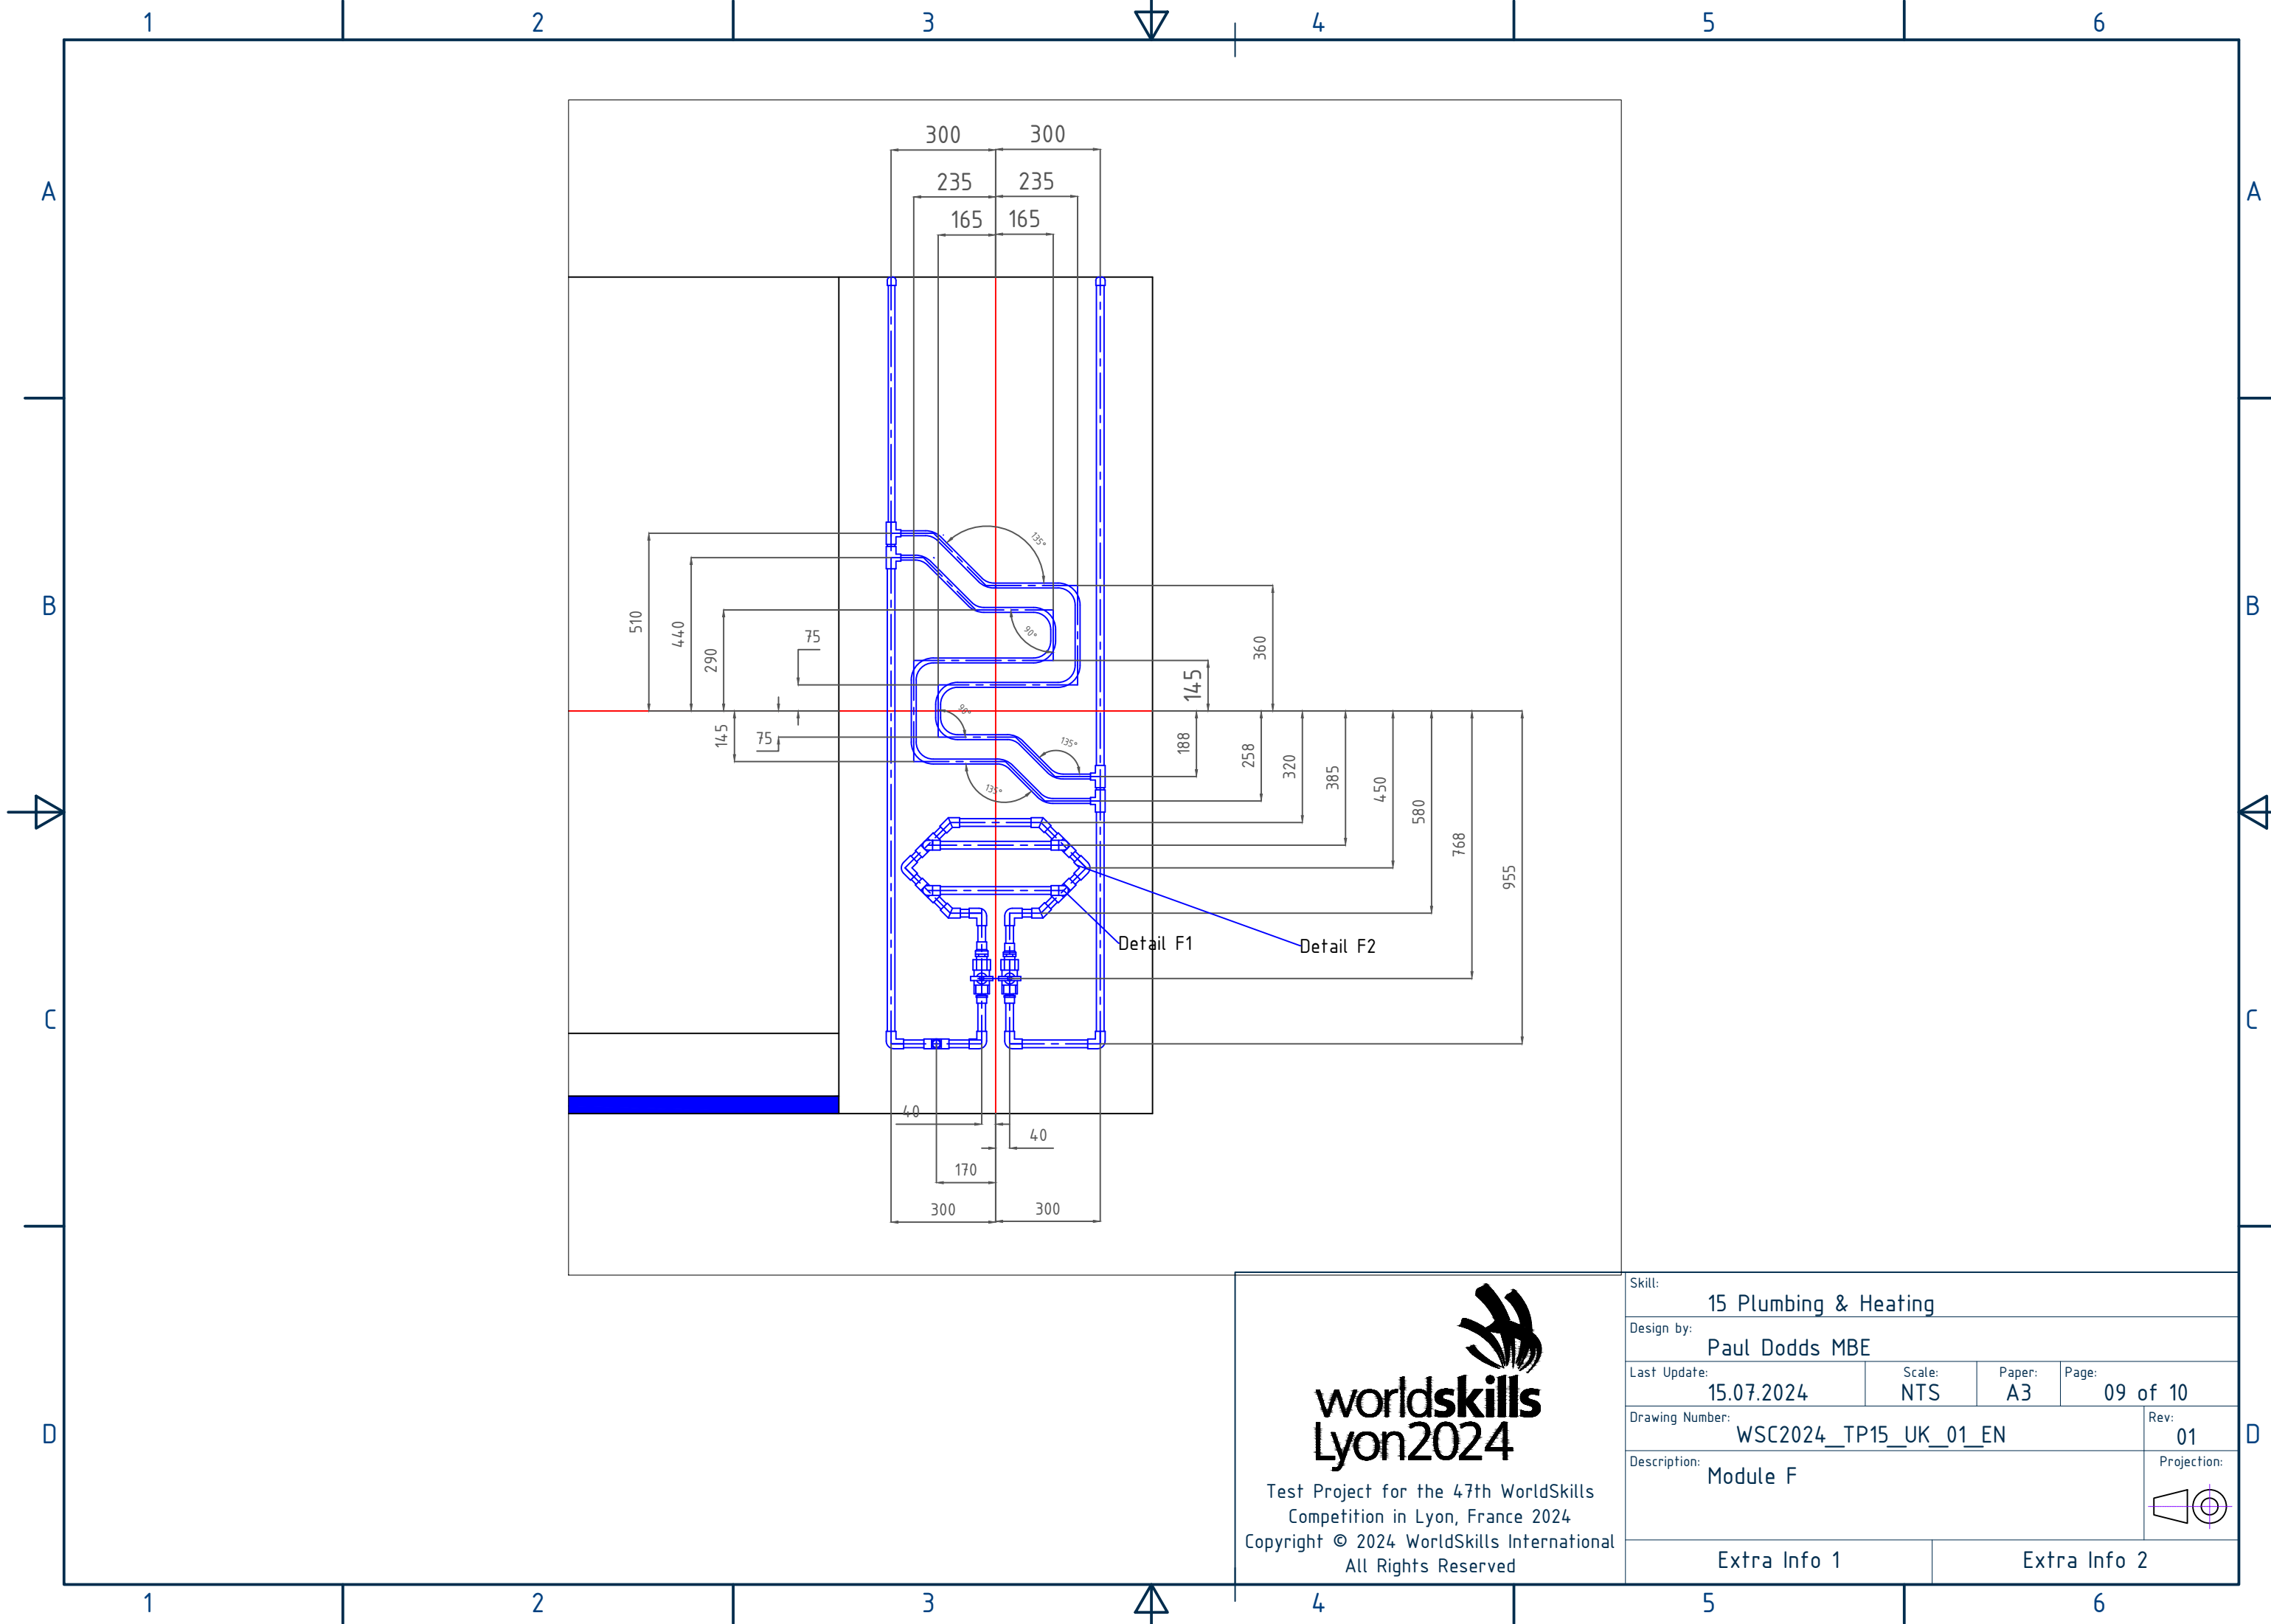

Test Project for the 47th WorldSkills  
 Competition in Lyon, France 2024  
 Copyright © 2024 WorldSkills International  
 All Rights Reserved

Skill:				15 Plumbing & Heating			
Design by:				Paul Dodds MBE			
Last Update:		Scale:		Paper:		Page:	
15.07.2024		NTS		A3		09 of 10	
Drawing Number:						Rev:	
WSC2024_TP15_UK_01_EN						01	
Description:						Projection:	
Module F							
Extra Info 1				Extra Info 2			

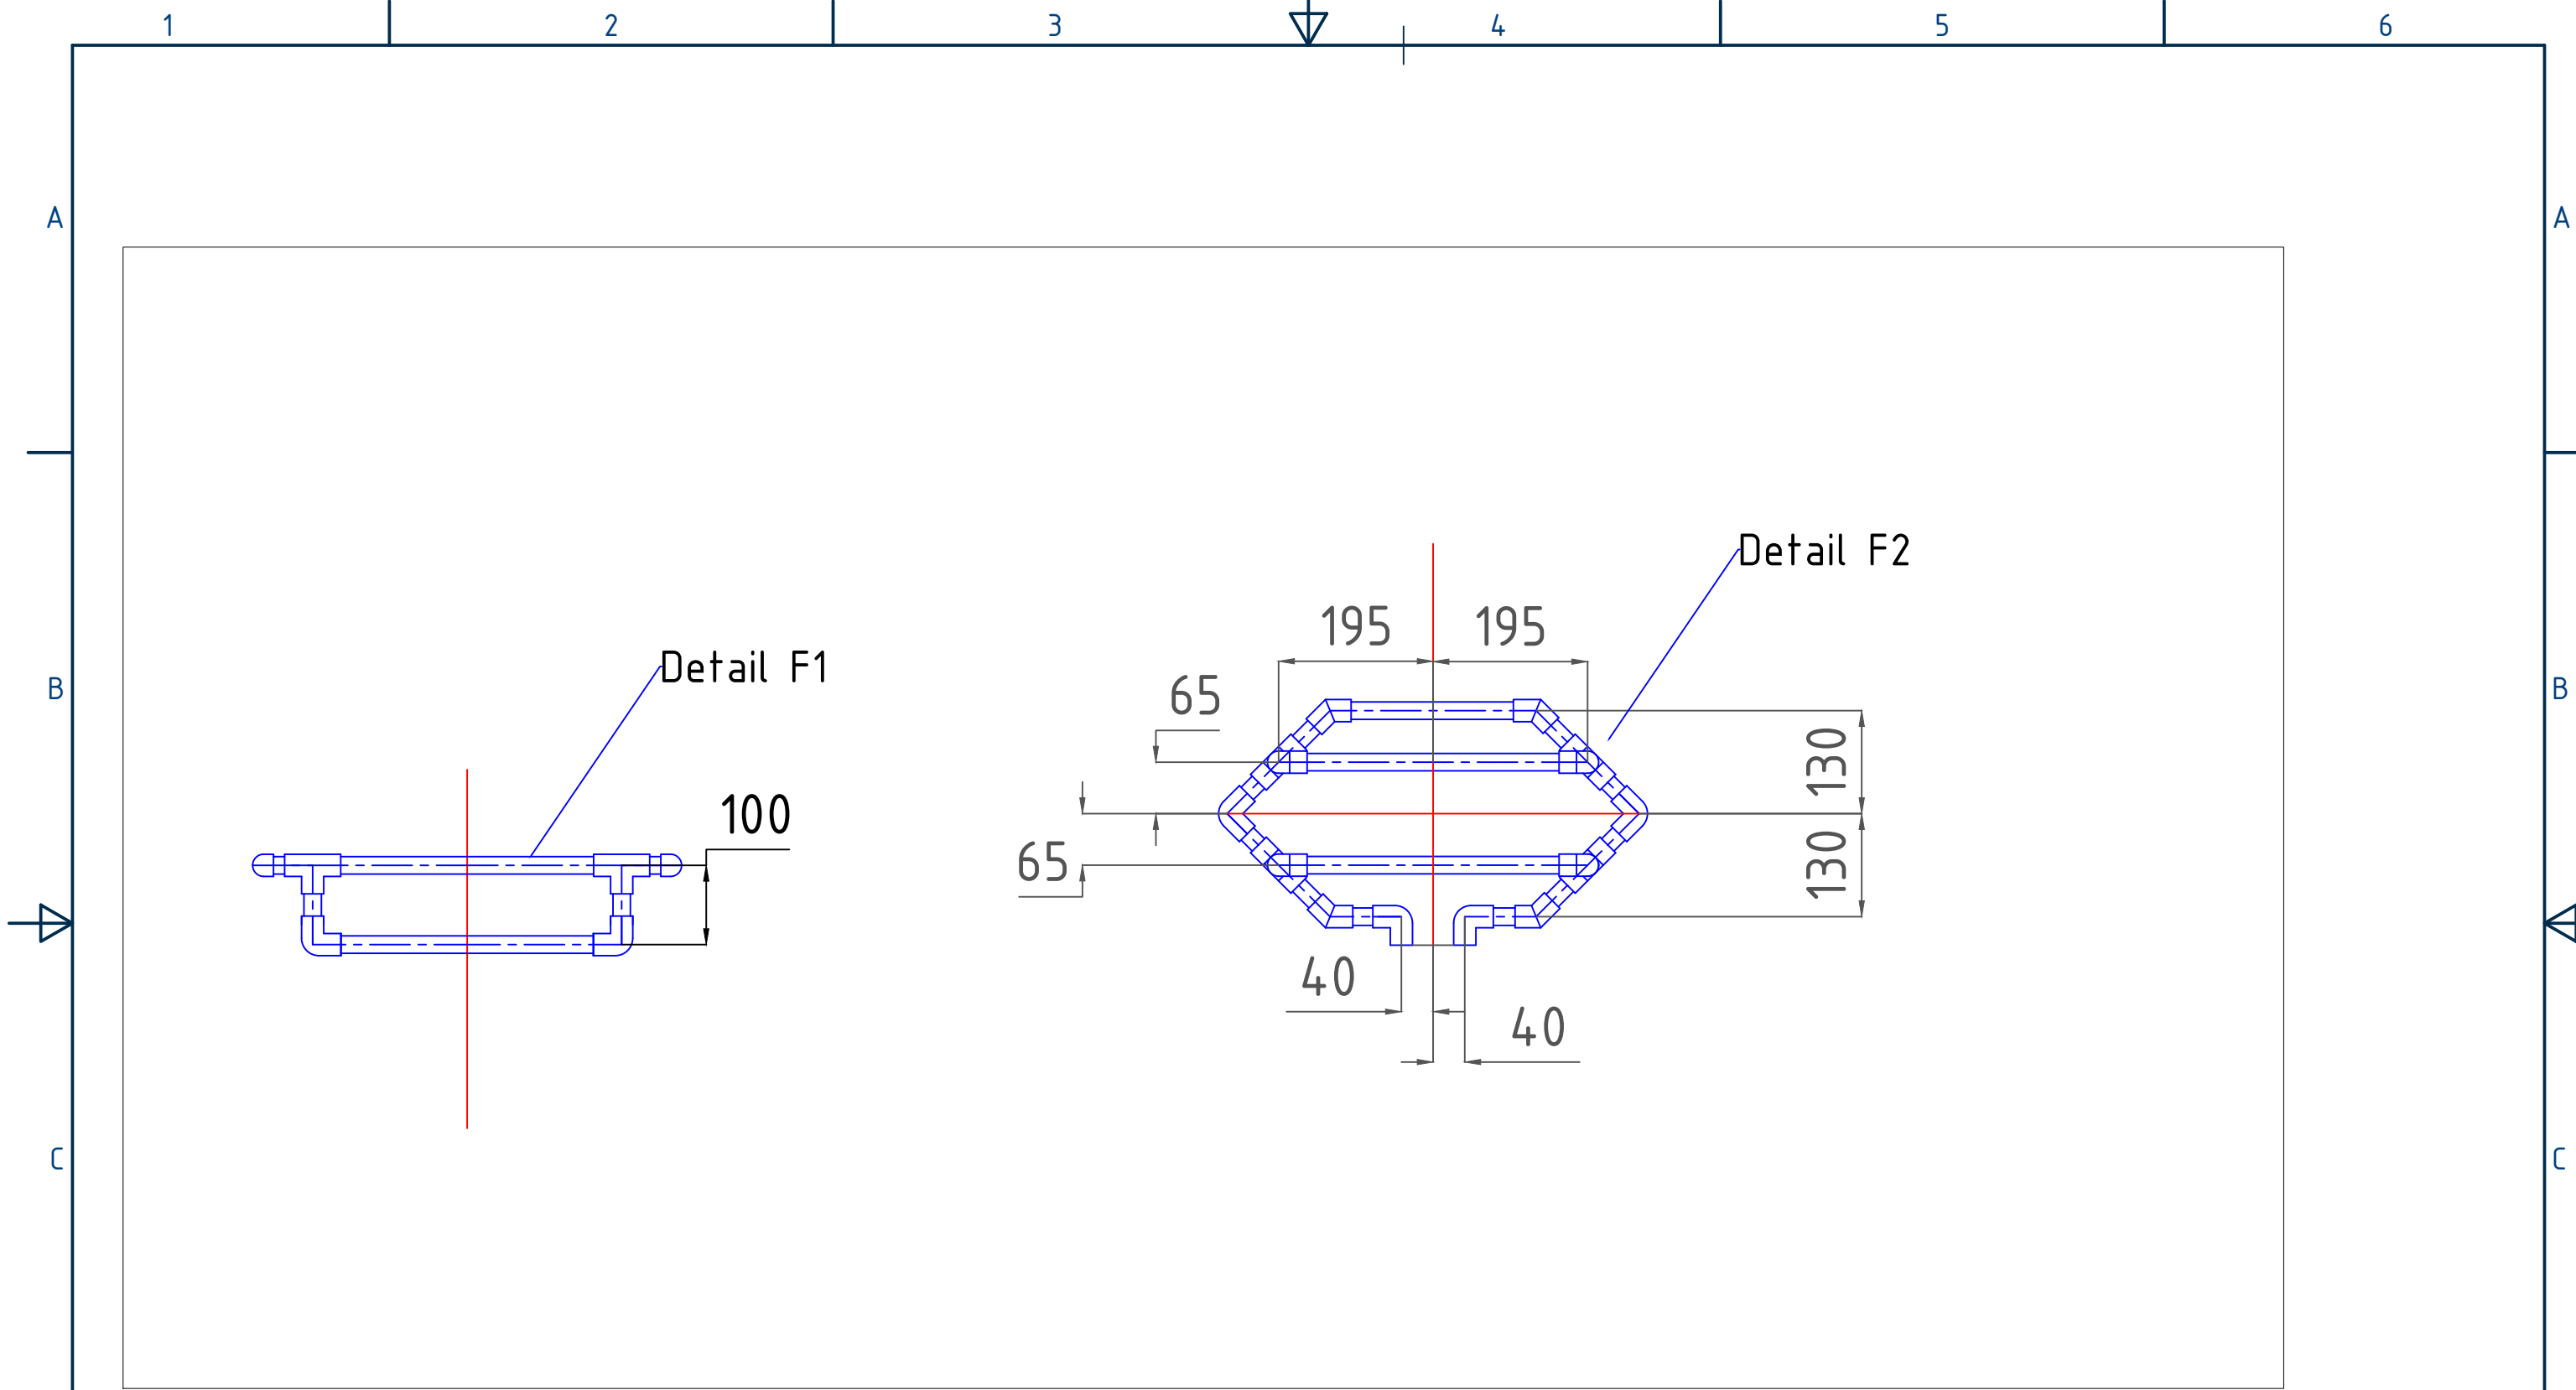

worldskills  
Lyon2024

Test Project for the 47th WorldSkills  
Competition in Lyon, France 2024  
Copyright © 2024 WorldSkills International  
All Rights Reserved

Skill:				15 Plumbing & Heating			
Design by:				Paul Dodds MBE			
Last Update:		Scale:		Paper:		Page:	
15.07.2024		NTS		A3		10 of 10	
Drawing Number:						Rev:	
WSC2024_TP15_UK_01_EN						01	
Description:						Projection:	
Module F Details							
Extra Info 1				Extra Info 2			